

Plant Material List

Quantity	Trade Name	Common Name	Planting Size	Quantity	Trade Name	Common Name	Planting Size
11	008	Autumn Blue Spruce	2" x 6"	25	014	Spirea japonica (var.)	1" x 6"
5	009	Autumn Blue Spruce	4" x 6"	4	015	Flowers Yellow (var. Blue 10-14")	1" x 6"
4	010	Autumn Purple White Ash	2" x 6"	2	016	Hydrangea (var. Blue 12-14")	1" x 6"
3	011	Decorative Turkey Fern	1" x 12" x 6"	3	017	Red High Spire	1" x 6"
4	012	Hydrangea (var. Blue)	2" x 6"	10	018	Red Shrub Dogwood (var. 10" x 12")	1" x 6"
4	013	Hydrangea (var. Blue)	1" x 12" x 6"	10	019	Red Spirea	1" x 6"
10	014	Hydrangea (var. Blue)	1" x 12" x 6"	40	020	Flowers Purple (var. Blue)	1" x 6"
10	015	Red High Spire	1" x 6"	4	021	Hydrangea	1" x 6"
10	016	Red Shrub Dogwood (var. 10" x 12")	2" x 6"	10	022	White Dwarfs	1" x 6"
2	017	Red Spirea	2" x 6"	20	023	Russian Sage	1" x 6"
4	018	Flowers Yellow (var. Blue 10-14")	2" x 6"	40	024	White Sp. Red Spirea (var. 10" x 12")	1" x 6"
4	019	Hydrangea (var. Blue)	1" x 12" x 6"	4	025	White Spirea	1" x 6"
4	020	Flowers Purple (var. Blue)	1" x 12" x 6"				

Quantity	Trade Name	Common Name	Planting Size	Quantity	Trade Name	Common Name	Planting Size
6	026	Aster (var. Blue)	1" x 6"	11	031	Spirea japonica	1" x 6"
10	027	Red Spirea	1" x 6"	11	032	White Dwarfs	1" x 6"
10	028	Red Spirea	1" x 6"	4	033	Red Spirea (var. Blue 10-14")	1" x 6"
10	029	Red Spirea	1" x 6"	4	034	Red Spirea (var. Blue 10-14")	1" x 6"
10	030	Red Spirea	1" x 6"	10	035	Red Spirea (var. Blue 10-14")	1" x 6"
10	031	Red Spirea	1" x 6"	10	036	Red Spirea (var. Blue 10-14")	1" x 6"
10	032	Red Spirea	1" x 6"	10	037	Red Spirea (var. Blue 10-14")	1" x 6"
10	095	Red Spirea	1" x 6"	10	100	Red Spirea (var. Blue 10-14")	1" x 6"

CITY OF MADISON
 LANDSCAPE PLANT REQUIREMENTS
 NUMBER OF PLANTS TO BE PLANTED
 NUMBER OF LANDSCAPE PLANTS REQUIRED

- GENERAL NOTES**
- 1) Areas labeled "See Note" shall require a minimum of 2" x 6" x 6" landscape mulch spread to a depth of 2" over the ground surface.
 - 2) Individual trees shall be planted in a minimum of 18" x 18" x 18" holes with a minimum of 18" of soil around the root ball. The hole shall be backfilled with a minimum of 2" of soil around the root ball.
 - 3) "See Note" shall require a minimum of 2" x 6" x 6" landscape mulch spread to a depth of 2" over the ground surface.
1 Overall Landscape Plan
 SCALE: 1" = 50'-0"

ARNOLD AND SHERIDAN INC.
 ARCHITECTS INC.
 1100 East Washington Ave.
 Madison, WI 53703
 Phone: 608-255-2291 Fax: 608-255-2292

JGS
 ARCHITECTS INC.
 1100 East Washington Ave.
 Madison, WI 53703
 Phone: 608-255-2291 Fax: 608-255-2292

the cruce company
 LANDSCAPE ARCHITECTS
 LANDSCAPE CONTRACTORS
 100 N. MICHIGAN AVE.
 SUITE 400
 MADISON, WI 53703
 TEL: 608-255-1111
 FAX: 608-255-1112

**Hawk's Landing
 Lot 62
 Madison, Wisconsin**

DATE: 04-30-2003
 Revision: 7/29/03 Landscape Plan
 9/9/03 Landscape Plan

Drawing Name: Overall Landscape Plan

Project Number: 0218
 Sheet No.: L1.0



Retail/20 Unit Apartment Building

Front Elevation

HAWKS LANDING CIRCLE




Retail/20 Unit Apartment Building

Side Elevation

MIDTOWN ROAD



Jeff · Griebel · Principal
128 South Waterman Turn
Post Office Box 1091
Somers, WI 53182
Phone: 608.586.3071 Fax: 608.586.3149

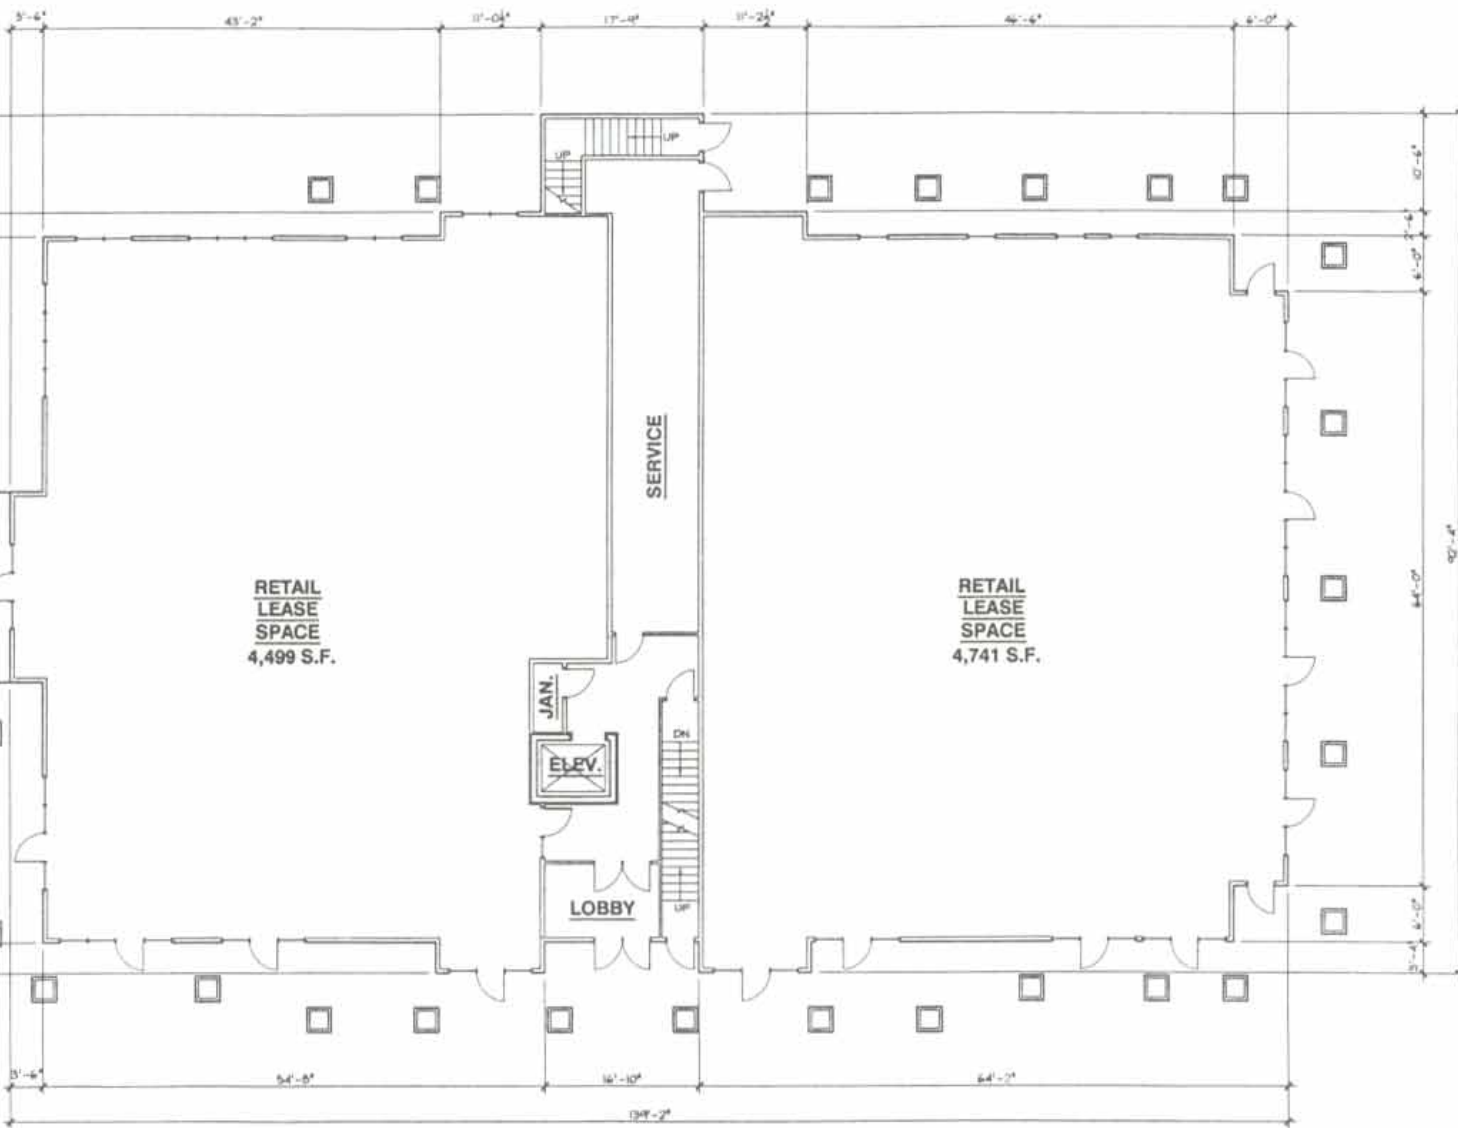

1
A1.0

FIRST FLOOR PLAN

BUILDING 'C' SHOWN
BUILDING 'D' SINK
SCALE: 1/8" = 1'-0"

FLOOR LEVEL S.F. (GROSS) = 10,677

**Hawk's Landing
Lot 62- Retail/20 Unit Apt. Bldg.
Madison, Wisconsin**

Date: 04-30-2003
Revisions:

THIS DOCUMENT, THE PLAN AND RELATED INSTRUMENTS ARE TO BE USED ONLY FOR THE PROJECT AND SITE SPECIFICALLY IDENTIFIED HEREIN. ANY OTHER USE OF THIS DOCUMENT IS PROHIBITED WITHOUT THE WRITTEN AUTHORIZATION OF GS ARCHITECTS, INC.

Drawing Name
First Floor Plan

Project Number: 0218C
Sheet No.: A1.0